


FLOOR DOOR - ANGLED EXISTING FLOOR DOOR - FLDE

The retrofit floor door is ready to be installed in an existing floor opening.

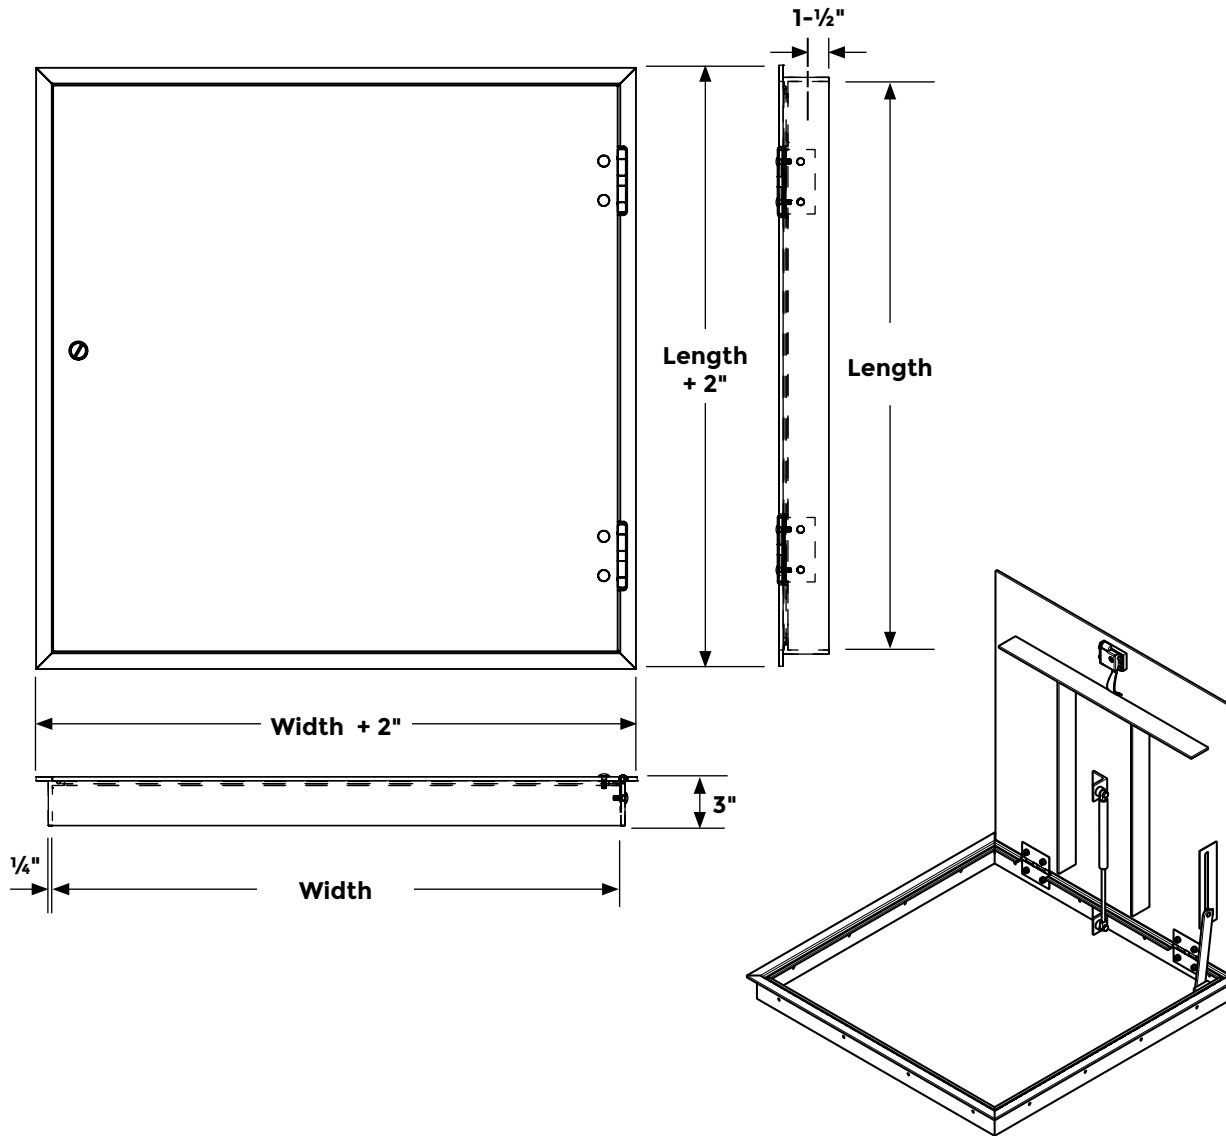

SPECIFICATIONS:

Frame Material: 1/4" extruded aluminum

Door Material: Reinforced 1/4" diamond aluminum plate.

Standard Finish: Mill

Frame Construction: Pre-drilled .28" dia mounting holes for 1/4" hardware (by others) 1-1/2" from bottom of frame

Latch: 304 Stainless steel slam latch with flush key operator on exterior and handle opener on inside. Removable stainless 18-8 threaded plug and 5/16" steel square key included.

Hinge: 304 Stainless steel

Spring: 304 Stainless steel gas assist opener

Hold Open Arm: Stainless steel automatically locks door open

Load: 300 psf

Sizes: Minimum 23" x 23", Maximum 48" x 48"

ORDER SIZE = FRAME INSIDE DIMENSION

QTY	MODEL	ORDER SIZE		EXISTING OPENING		APPROX. WEIGHT
		WIDTH	LENGTH	WIDTH	LENGTH	
	FLDE-2323S	23"	23"	24"	24"	60
	FLDE-2335S	23"	35"	24"	36"	76
	FLDE-2929S	29"	29"	30"	30"	81
	FLDE-2947S	29"	47"	30"	48"	115
	FLDE-3535S	35"	35"	36"	36"	100
	FLDE-3547S	35"	47"	36"	48"	118
	FLDE-4141S	41"	41"	42"	42"	120
	FLDE-4747S	47"	47"	48"	48"	154

Custom Size

ADDITIONAL OPTIONS:

Padlock Tab - PT

ACTIVAR
CONSTRUCTION PRODUCTS GROUP INC.



800-554-6077

sales@activarcpg.com

www.activarcpg.com

9702 Newton Ave S. Bloomington, MN 55431 | Many Locations Nationwide

Distributor:

Contractor:

Date:

Scale: N/A

Project:





Approved By:

Architect:

Item #:

Pages: 1 of 2

FLOOR DOOR - ANGLED EXISTING FLOOR DOOR - FLDE

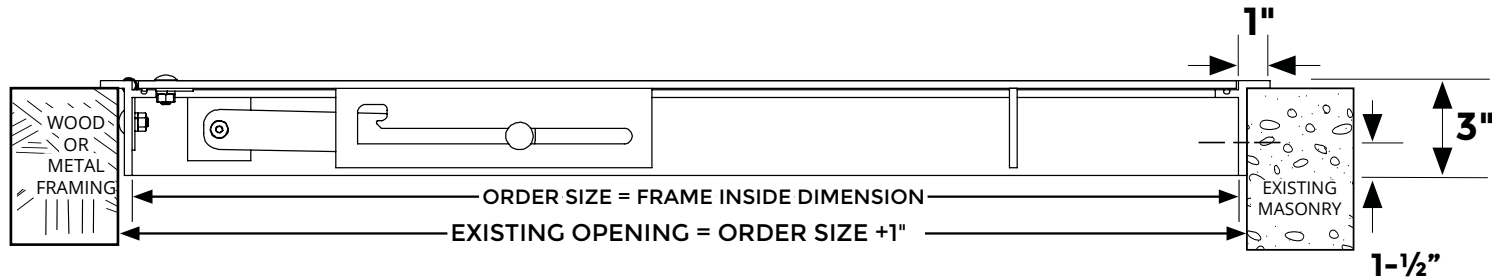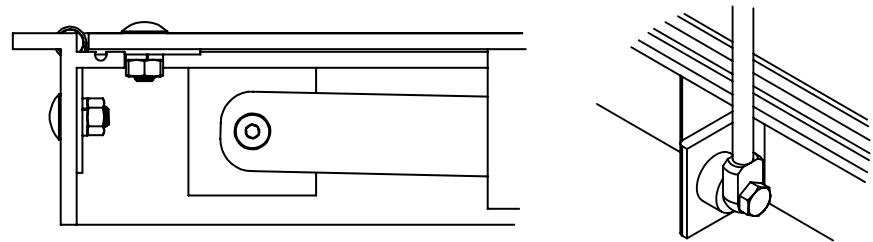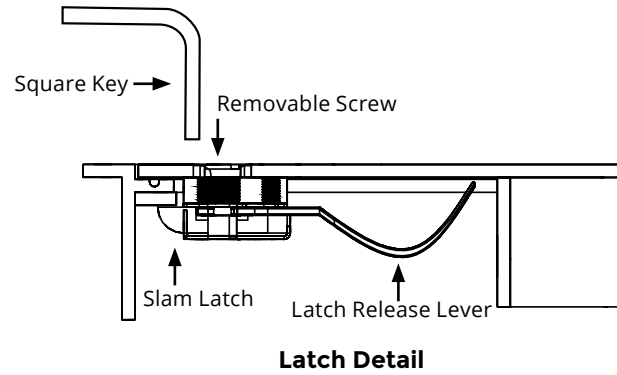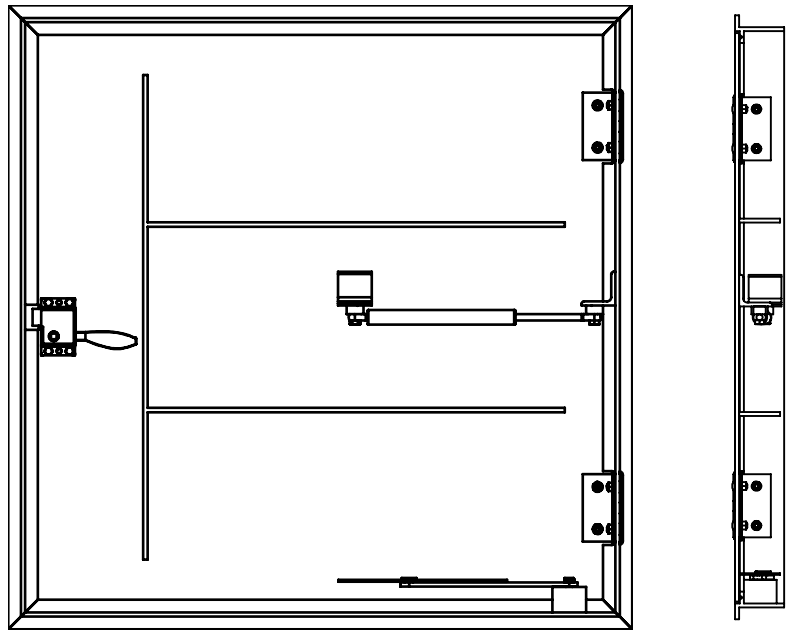

ACTIVAR
CONSTRUCTION PRODUCTS GROUP INC.



800-554-6077
sales@activarcpg.com
www.activarcpg.com

9702 Newton Ave S. Bloomington, MN 55431 | Many Locations Nationwide

Distributor:		Project:
Contractor:		Approved By:
Date:		Architect:
Scale: N/A	Pages: 2 of 2	Item #: